


E
D
C
B

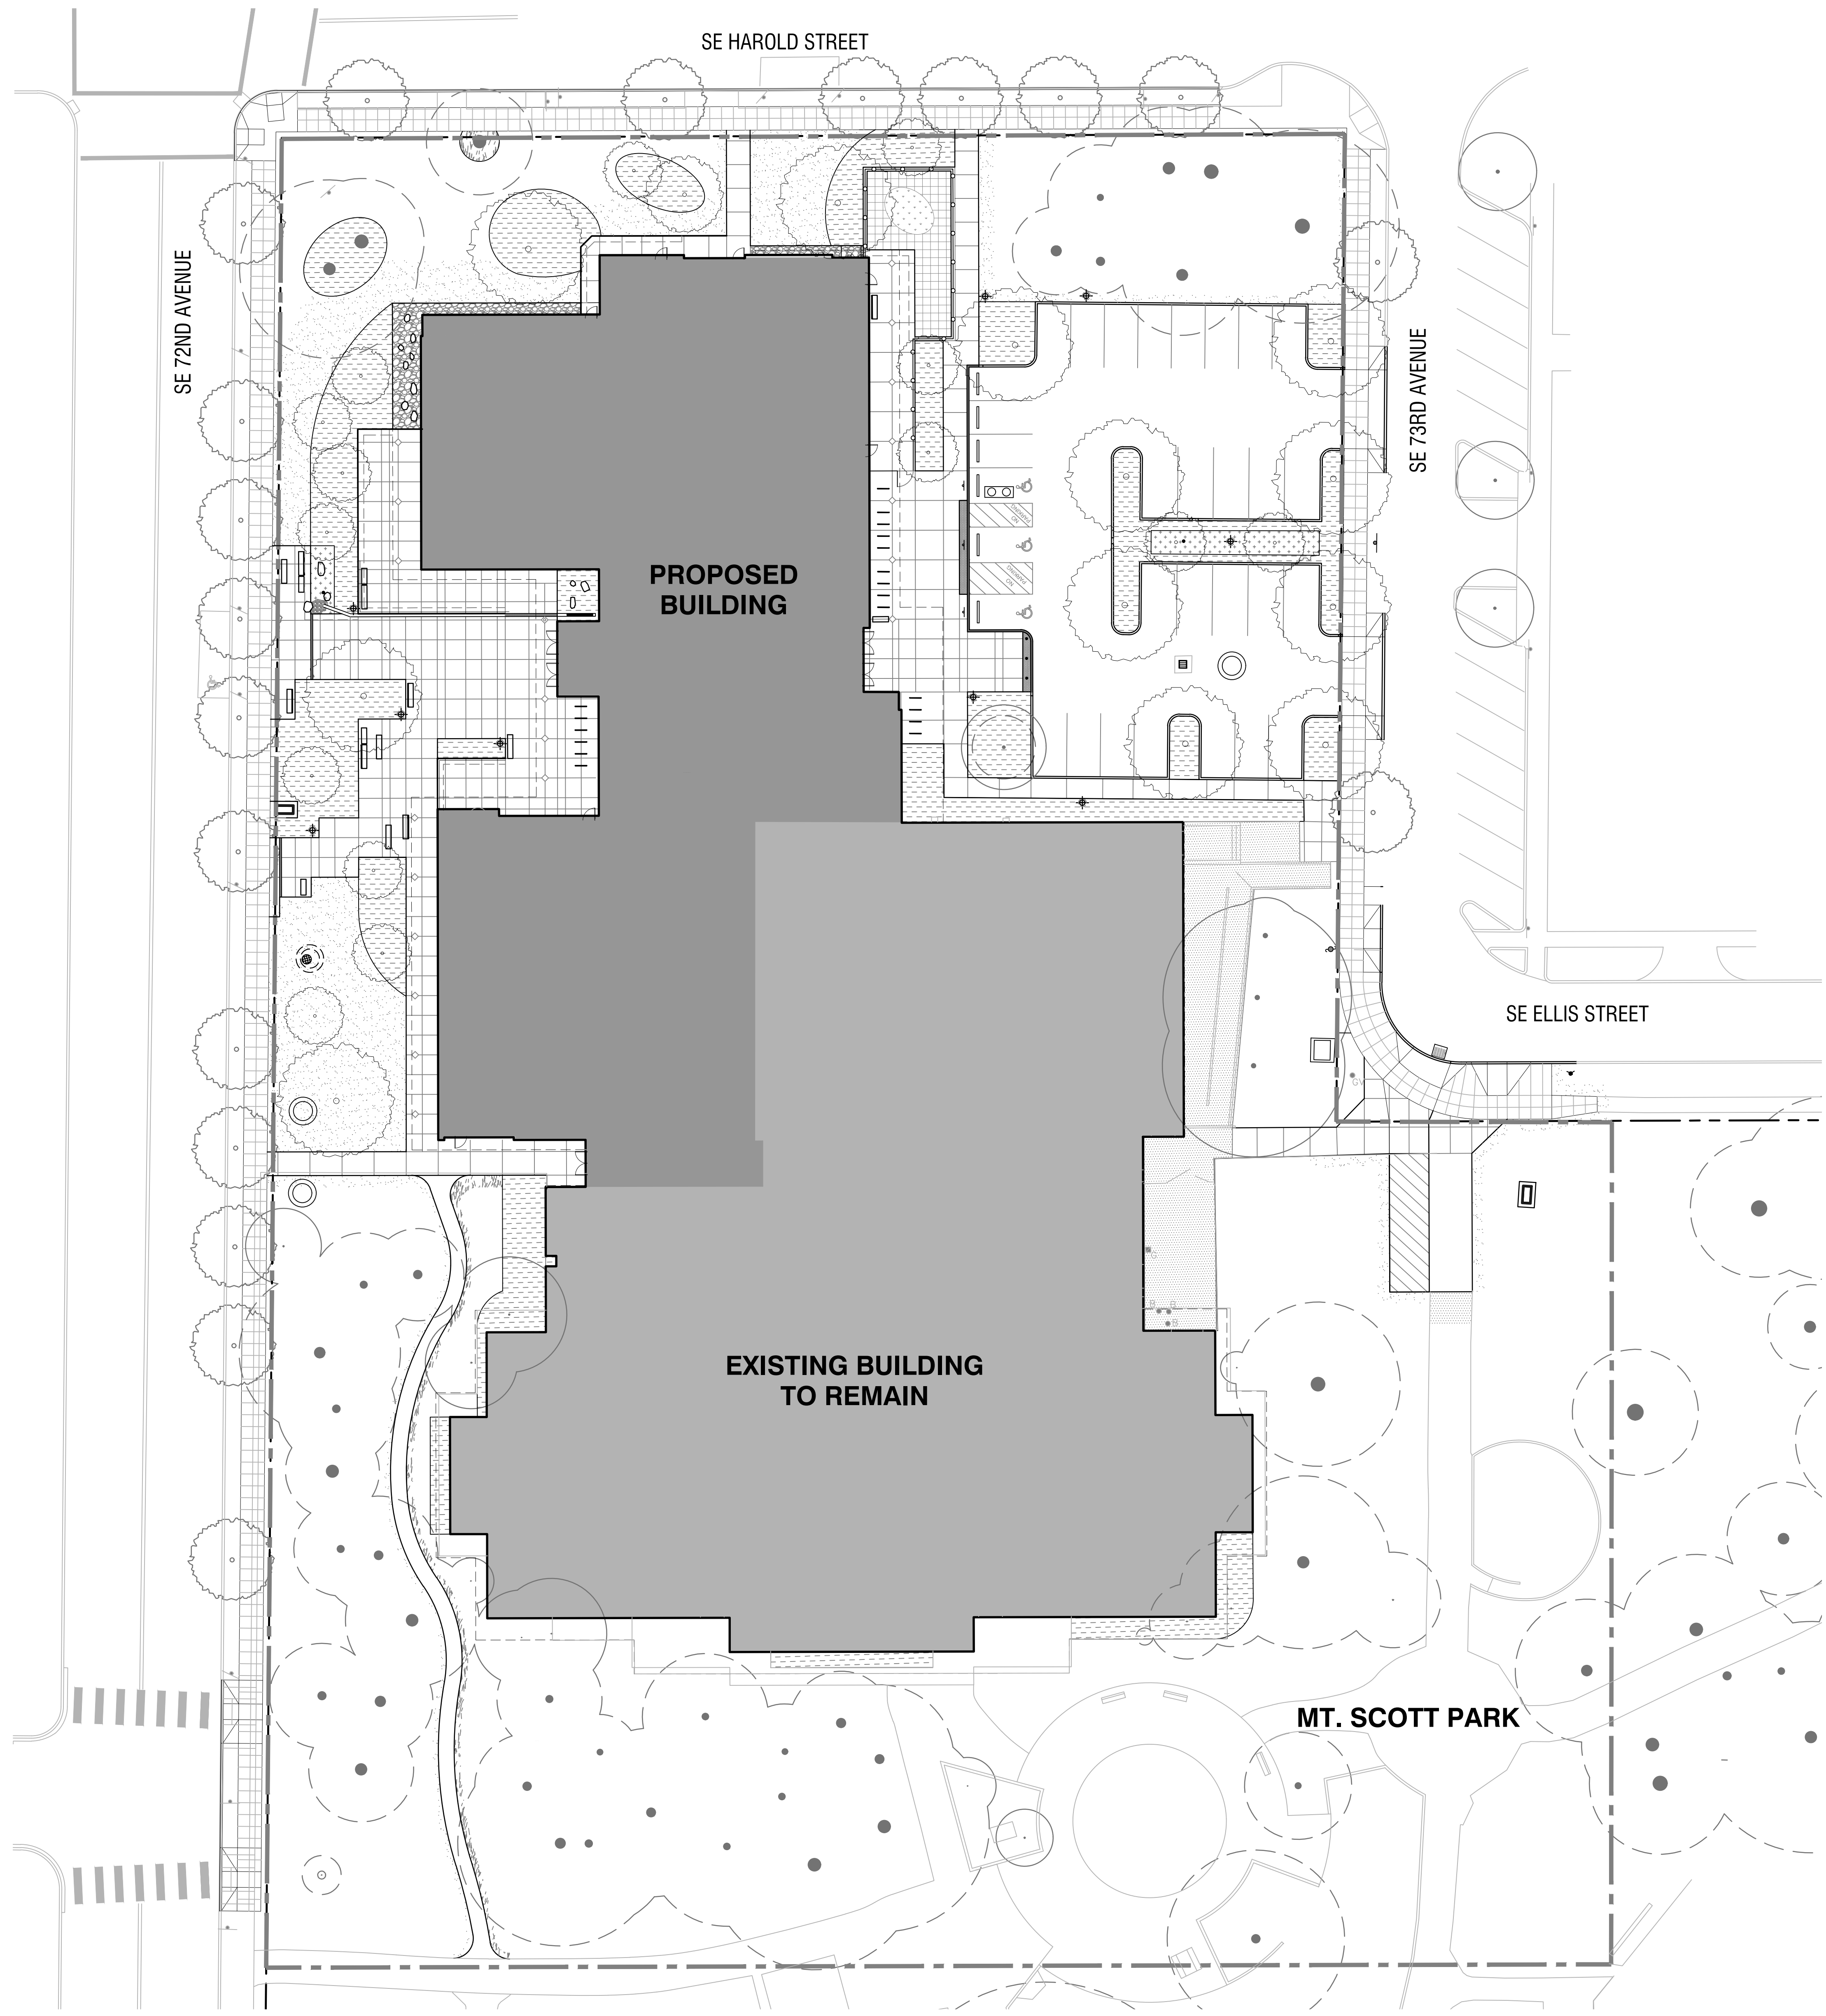


GENERAL LEGEND

- PROPERTY LINE
- LIMIT OF WORK
- FENCE
- BACKLESS BENCH
- BACKED BENCH
- BIKE RACK
- BOLLARD
- EXISTING TREE TO REMAIN, SAVE AND PROTECT
- APPROX. CANOPY
- PROPOSED TREE, REF. L-500 SERIES
- STORMWATER PLANTING AREA - REF. L-500 SERIES
- PLANTING AREA - REF. L-500 SERIES
- LAWN
- ARTIFICIAL TURF
- CONCRETE PAVING, EXPOSED AGGREGATE FINISH
- RUBBER TILE SAFETY SURFACE
- MULCH
- COMPACTED AGGREGATE PAVING
- EXISTING SITE IMPROVEMENT TO REMAIN, SAVE AND PROTECT

1 SITE PLAN
SCALE: 1" = 20'-0"



DRAWINGS TO BE PRINTED IN GRAYSCALE. IF 3-DISTINCT SHADES OF GRAY ARE NOT VISIBLE, INFORMATION MAY BE MISSING.

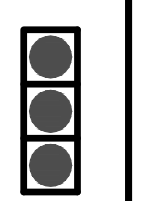

NOT FOR CONSTRUCTION

319 SW Washington St.
Suite 820
Portland, Oregon 97204
T 503.223.5953

Carmen Rubio, Commissioner
 Portland Parks & Recreation
 Adena Long, Director
 Mt. Scott Community Center
 PROJECT MANAGER: Mario Medellin
 CHECKED BY:
 DRAWN BY:
 DATE: 06.10.2022
 SCALE: AS NOTED

REVISIONS

MARK	DATE	DESCRIPTION

KEY PLAN

FFA PROJECT NUMBER: 08 19 20

SITE PLAN

L-101
50% DESIGN
DEVELOPMENT

1 2 3 4 5